

DISTRICT - KOLLAM
TALUK - KOTTARAKKARA
VILLAGE - VALAKOM


SURVEY MAP

SCALE - 1:2000
ALL DIMENSIONS ARE IN METERS


BLOCK NO. - 26

RE-SURVEY NO. - 196/1pt & 212/1pt.

LEASE AREA - 2.9111 Hectares

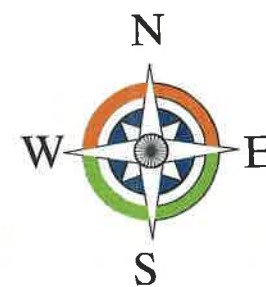

APPLICANT
M/s. SHIVSA GRANITES LLP.,
Ward No. 14, House No. 452,
Puthen Veedu, Makkannoor,
Kunnicode P.O, Kollam District-691 322.

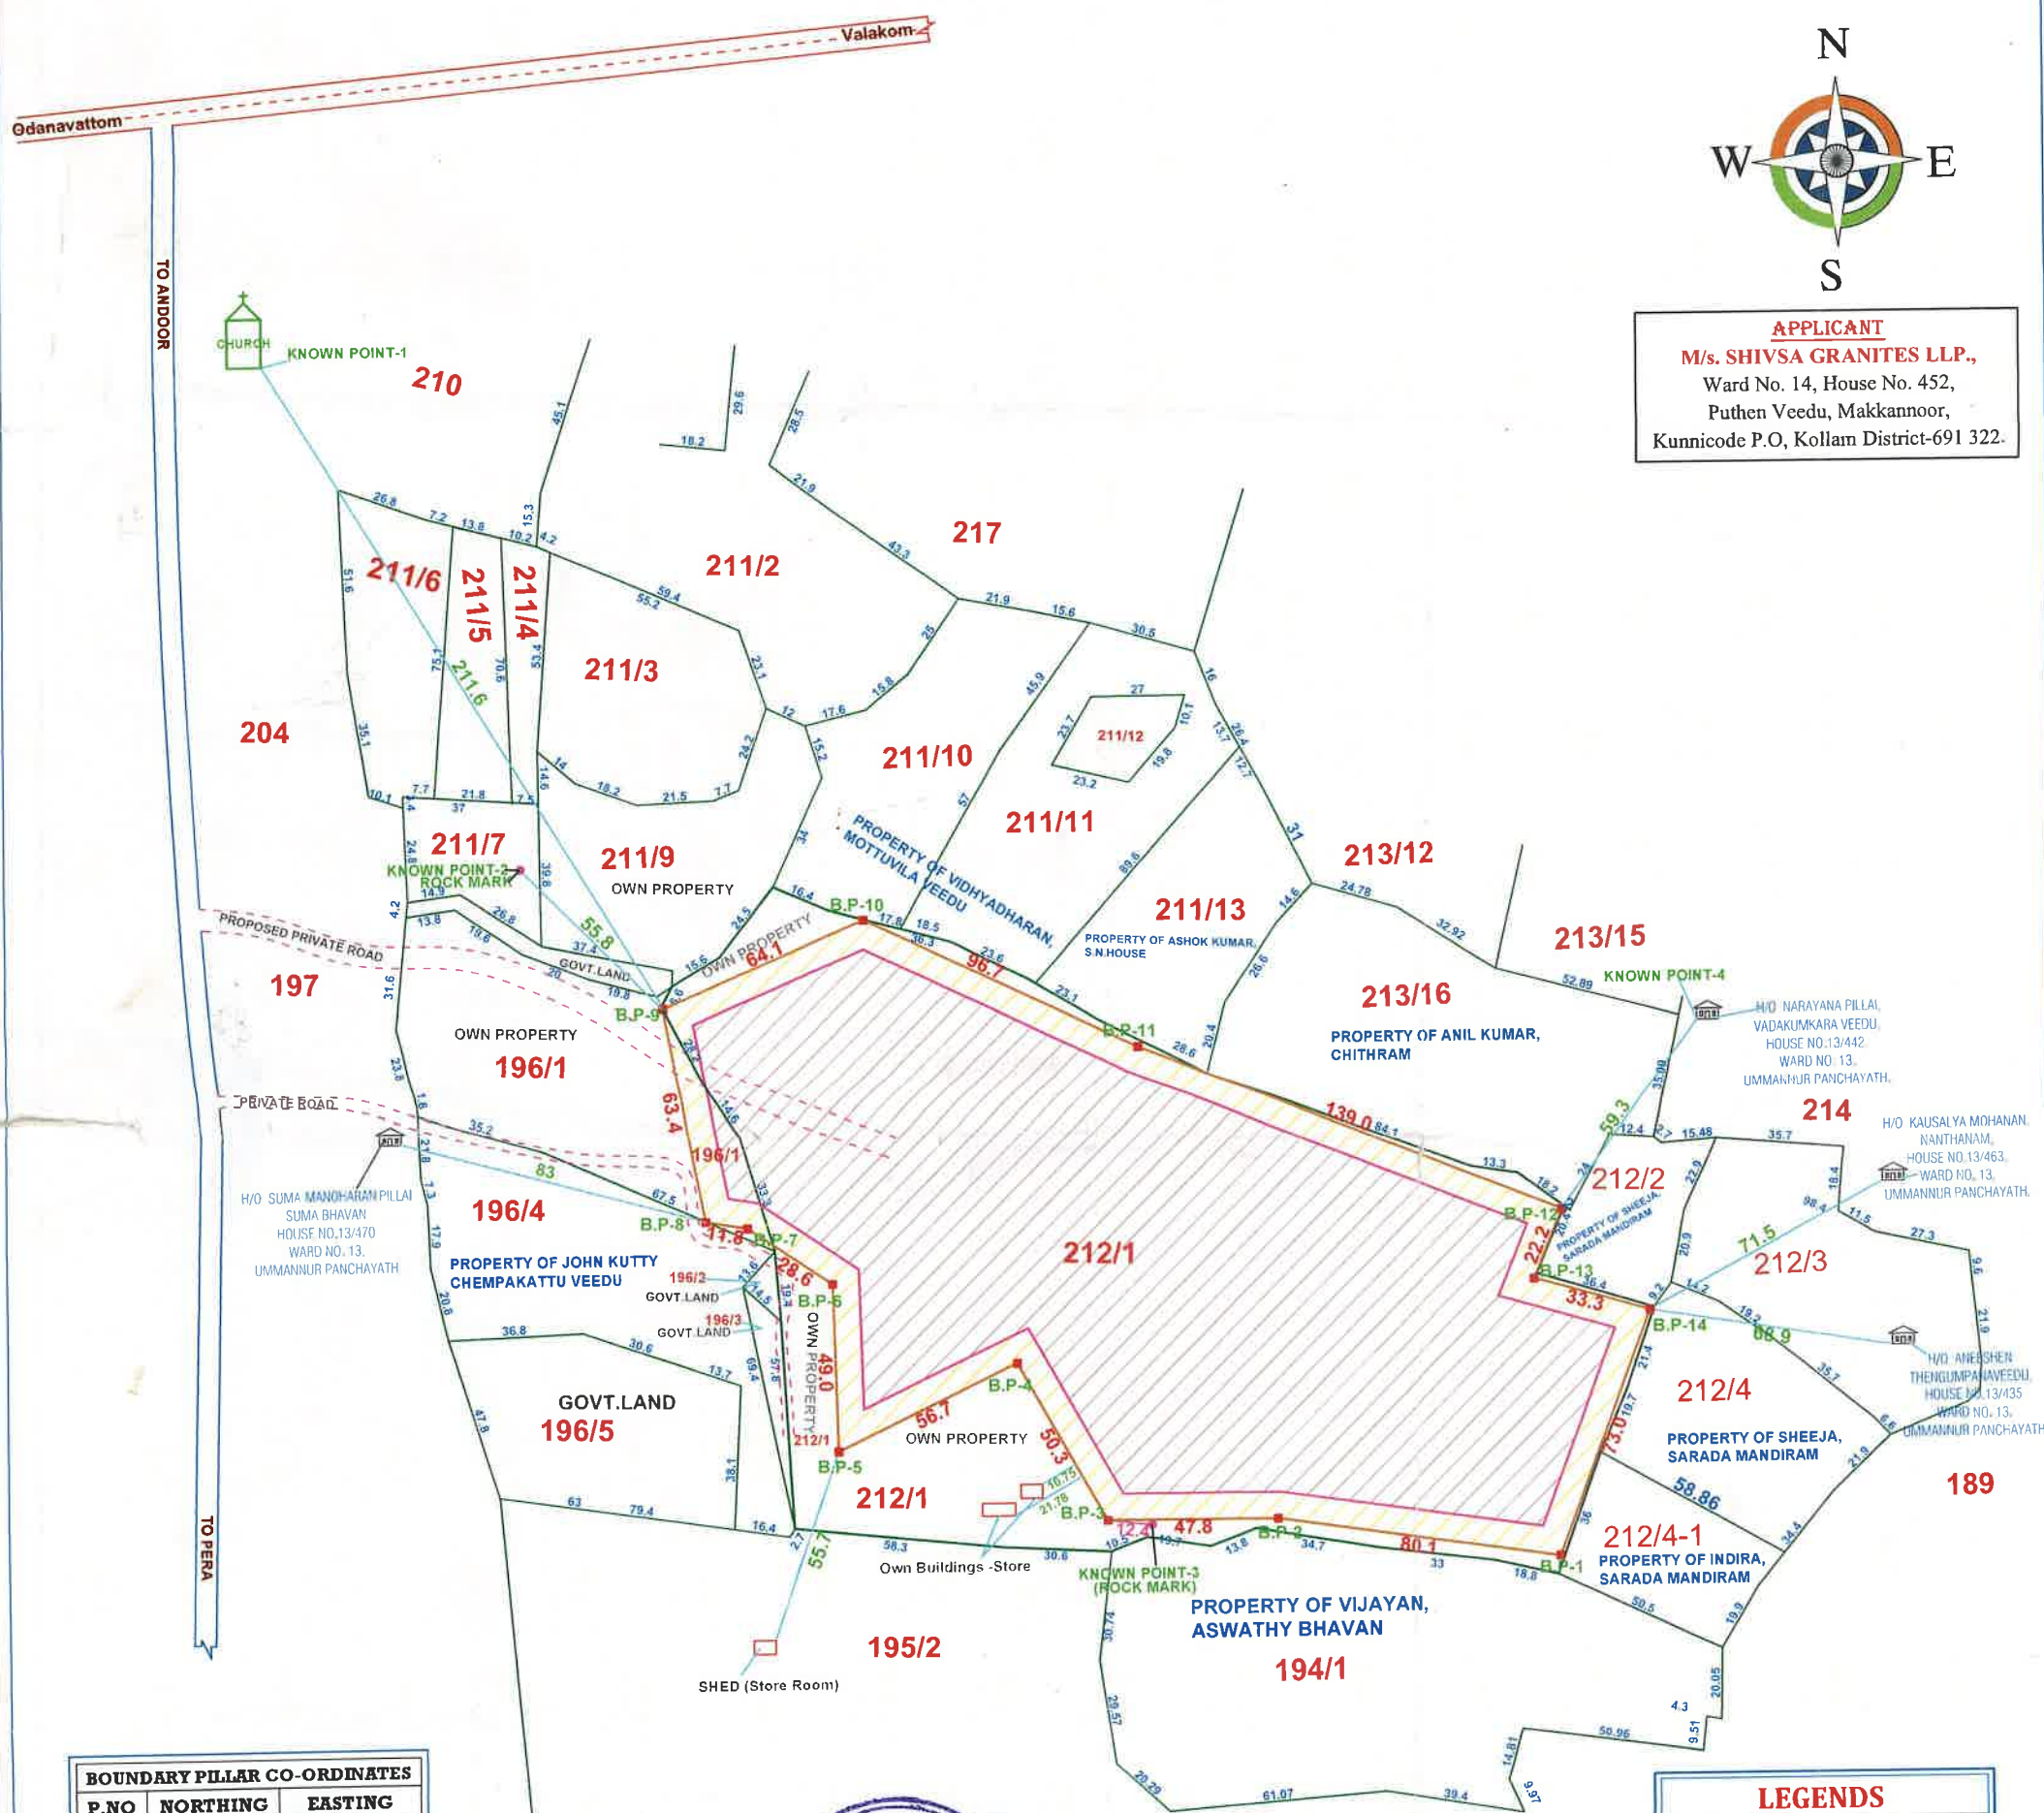

BOUNDARY PILLAR CO-ORDINATES		
P.NO	NORTHING	EASTING
P1	N08°55'48.17"	E076°50'17.37"
P2	N08°55'48.72"	E076°50'15.07"
P3	N08°55'49.01"	E076°50'13.43"
P4	N08°55'50.42"	E076°50'12.70"
P5	N08°55'50.24"	E076°50'10.68"
P6	N08°55'51.68"	E076°50'10.72"
P7	N08°55'52.22"	E076°50'09.96"
P8	N08°55'52.37"	E076°50'09.59"
P9	N08°55'54.34"	E076°50'09.18"
P10	N08°55'54.78"	E076°50'10.98"
P11	N08°55'53.21"	E076°50'13.64"
P12	N08°55'51.42"	E076°50'17.66"
P13	N08°55'50.71"	E076°50'17.39"
P14	N08°55'50.26"	E076°50'18.48"

LEGENDS	
	LEASE BOUNDARY
	MINING AREA
	BUFFER AREA (7.5m width)
	VILLAGE ROAD
	PROPOSED PRIVATE ROAD (7.5m width)
	PWD ROAD
	F.M.B SURVEY LINE
	HOUSE
	CHURCH
	OWN BUILDING
	BOUNDARY PILLAR

THIS SURVEY MAP IS PREPARED BASED ON FMB

PROPERTY DETAILS

SL.NO	DOCUMENT NO.	THANDAPER NO.	BLOCK NO.	RE - SY. NO.	TOTAL AREA IN HECTARES	MINING AREA IN HECTARES	BUFFER AREA IN HECTARES	AREA ALREADY UNDER QUARRYING	AREA APPLIED FOR LEASE (IN HECTARES)	BALANCE AREA IN HECTARES	OWNER NAME
1	2063/2022	13458	26	196/1	0.4330	0.0177	0.0428	NIL	0.0605	0.3725	M/s. SHIVSA GRANITES LLP
2	2063/2022			212/1	3.2200	2.2568	0.5938		2.8506	0.3694	
TOTAL					3.6530	2.2745	0.6366		2.9111	0.7419	

THIS SURVEY MAP IS PREPARED TO PRODUCE IN
THE DEPARTMENT OF MINING AND GEOLOGY.